


EL:1A

- KVS-75
- VKS2
- VVC1-28
- VVI-54
- VS3-54

FORTS. ENL M-RITNING SAMT VI:1

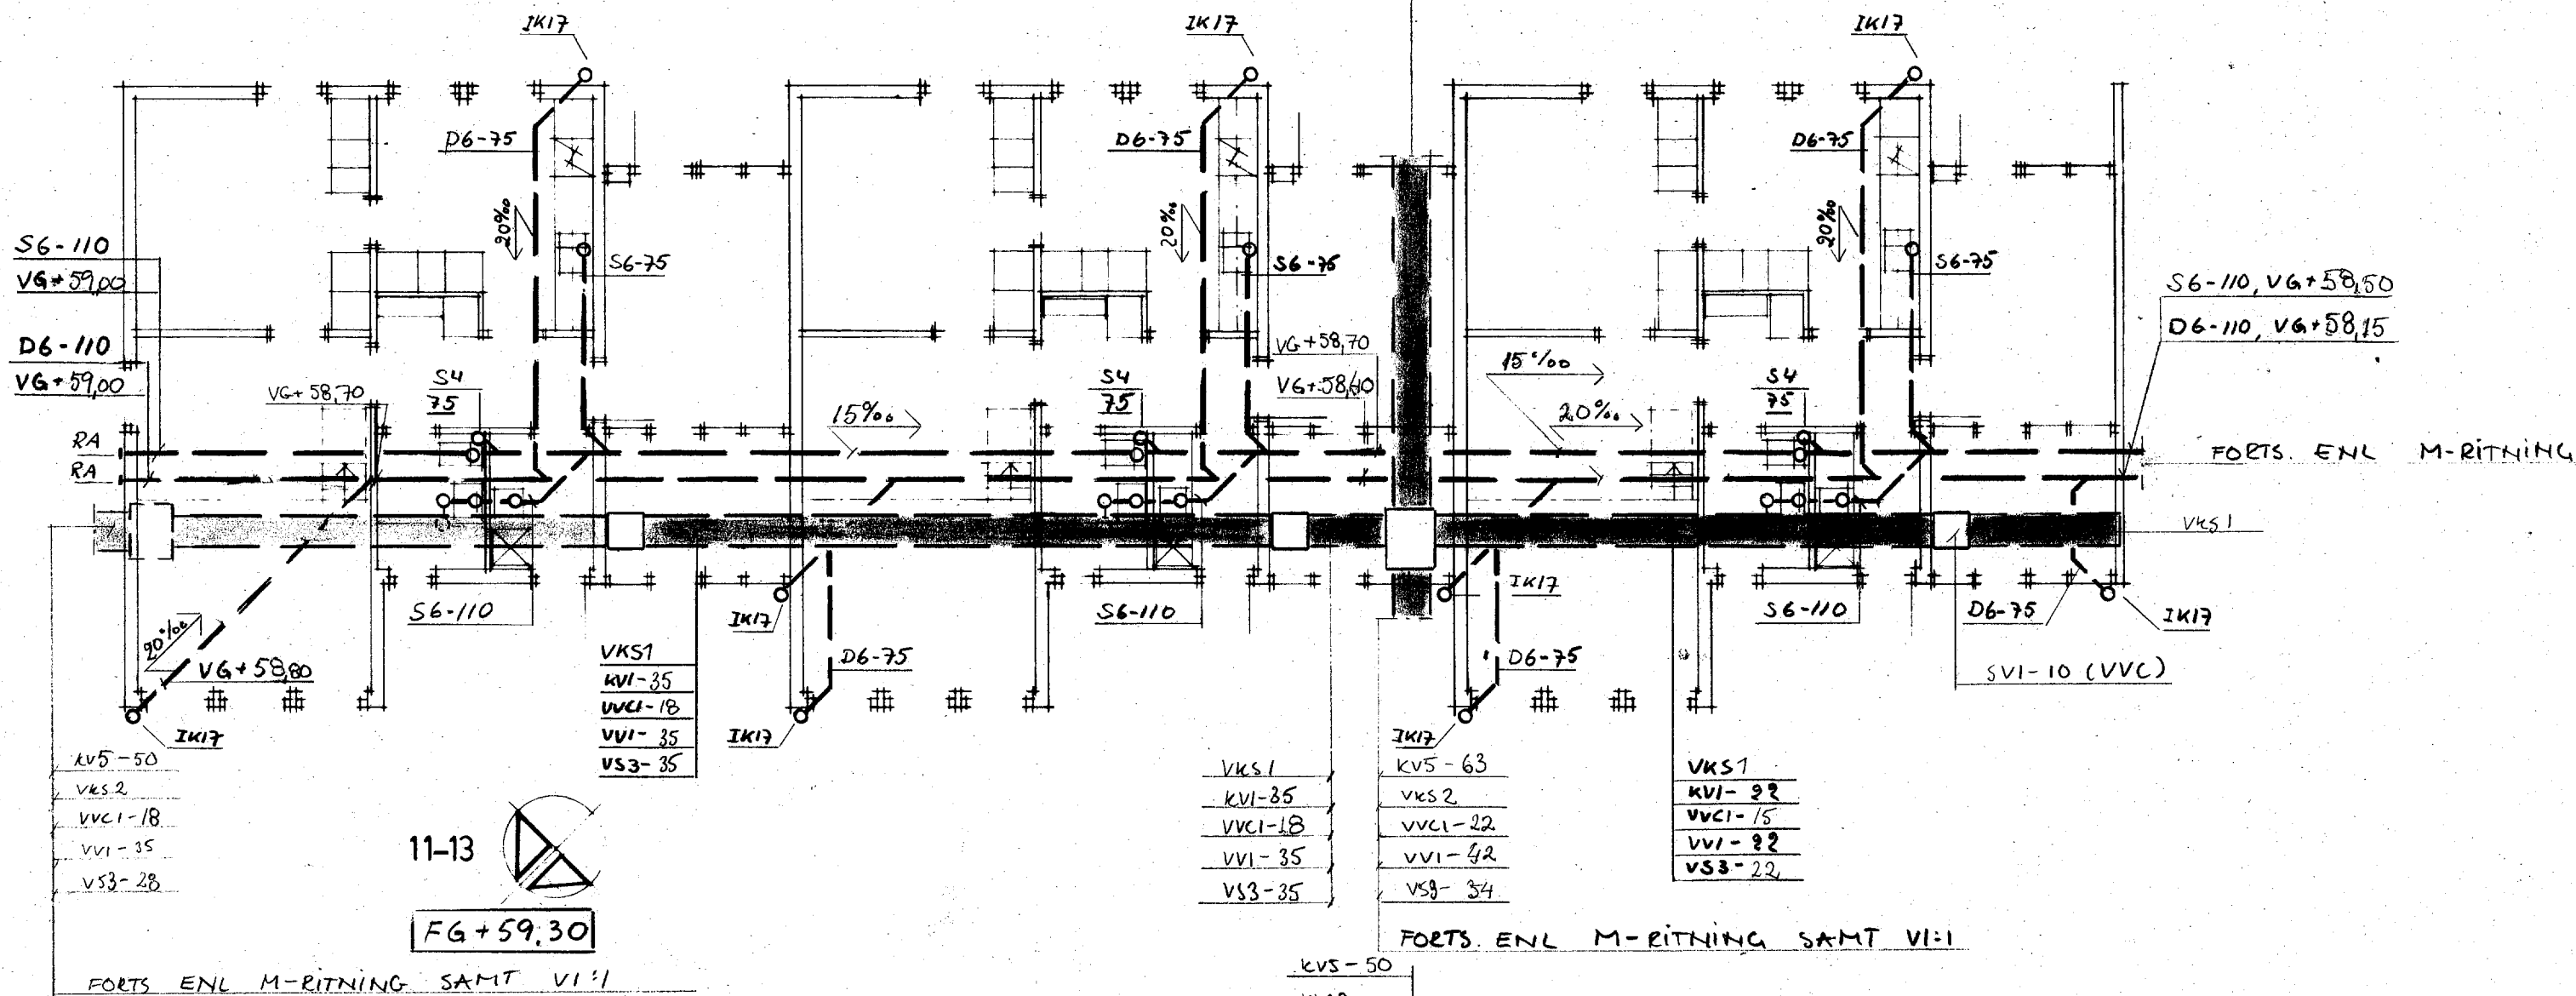

11-13


FG+59.30

- VKS1
- KVI-35
- VVC1-18
- VVI-35
- VS3-35

- KVS-50
- VKS2
- VVC1-18
- VVI-35
- VS3-28

- VKS1
- KVI-32
- VVC1-15
- VVI-32
- VS3-22

FORTS. ENL M-RITNING SAMT VI:1

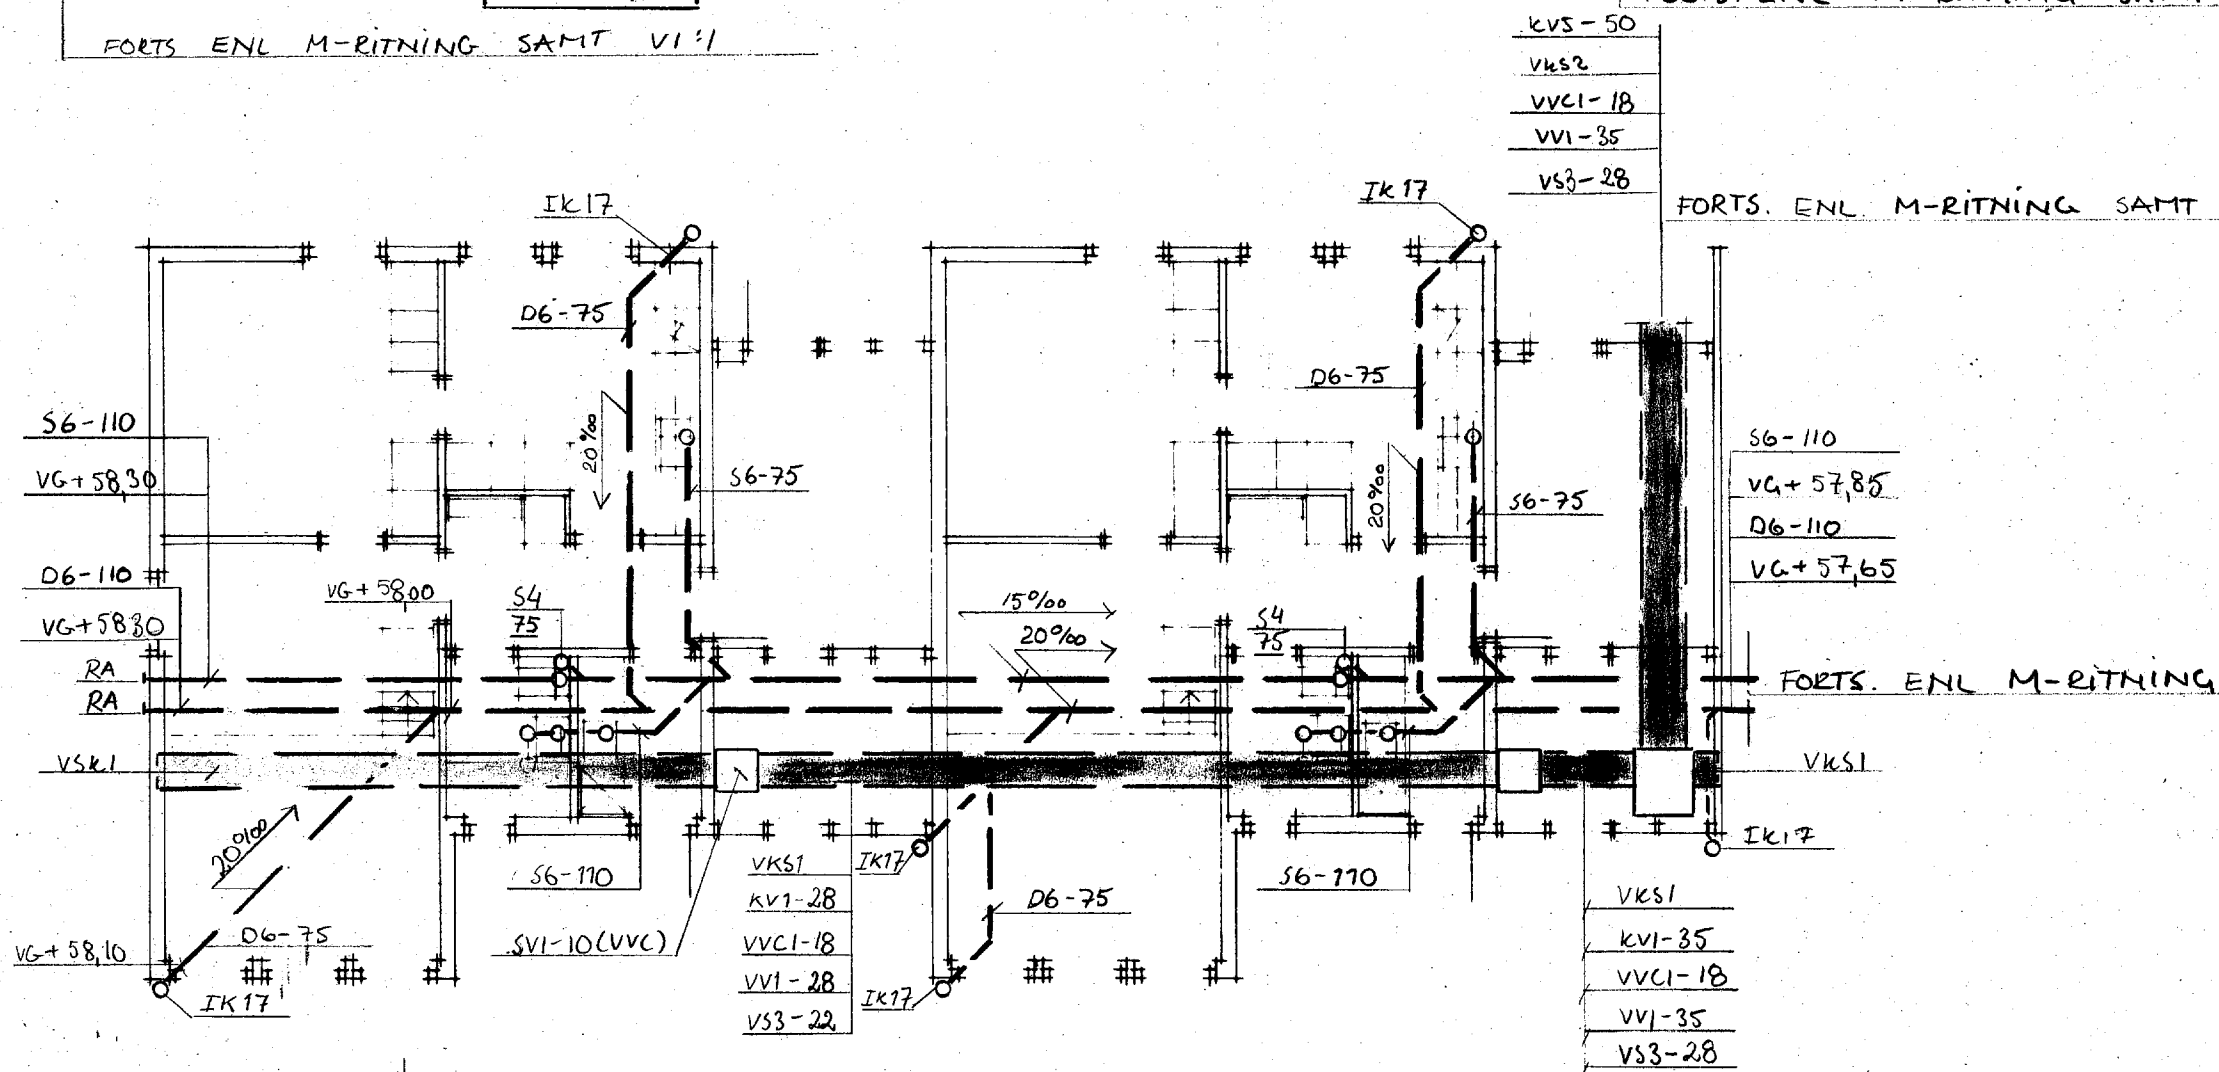

22-23

FG+58.60

- KVS-50
- VKS2
- VVC1-18
- VVI-35
- VS3-28

FORTS. ENL M-RITNING SAMT VI:1

FÖRFRÅGNINGSUNDERLAG

<p>11681 STOCKHOLM 08-772 1000</p>	<p>GOTLAND TERRA NOVA VISBY 23</p>		<p>HUS</p>
	<p>VVS-GRUNDPLAN</p>		<p>11-13 22-23</p>
<p>STOCKHOLM 1984.11.30</p>	<p>ARBETSNUMMER 568303</p>	<p>ETAPP</p>	<p>SKALA 1:100</p>
<p>bygger den tillvaro.</p>	<p>568303</p>	<p>RITNINGNUMMER V1:13</p>	<p>REV.</p>

